


**Key:**

- Contracted
- Double Deck
- Reserved
- Available
- Air-con/Elecs

# HALL 1

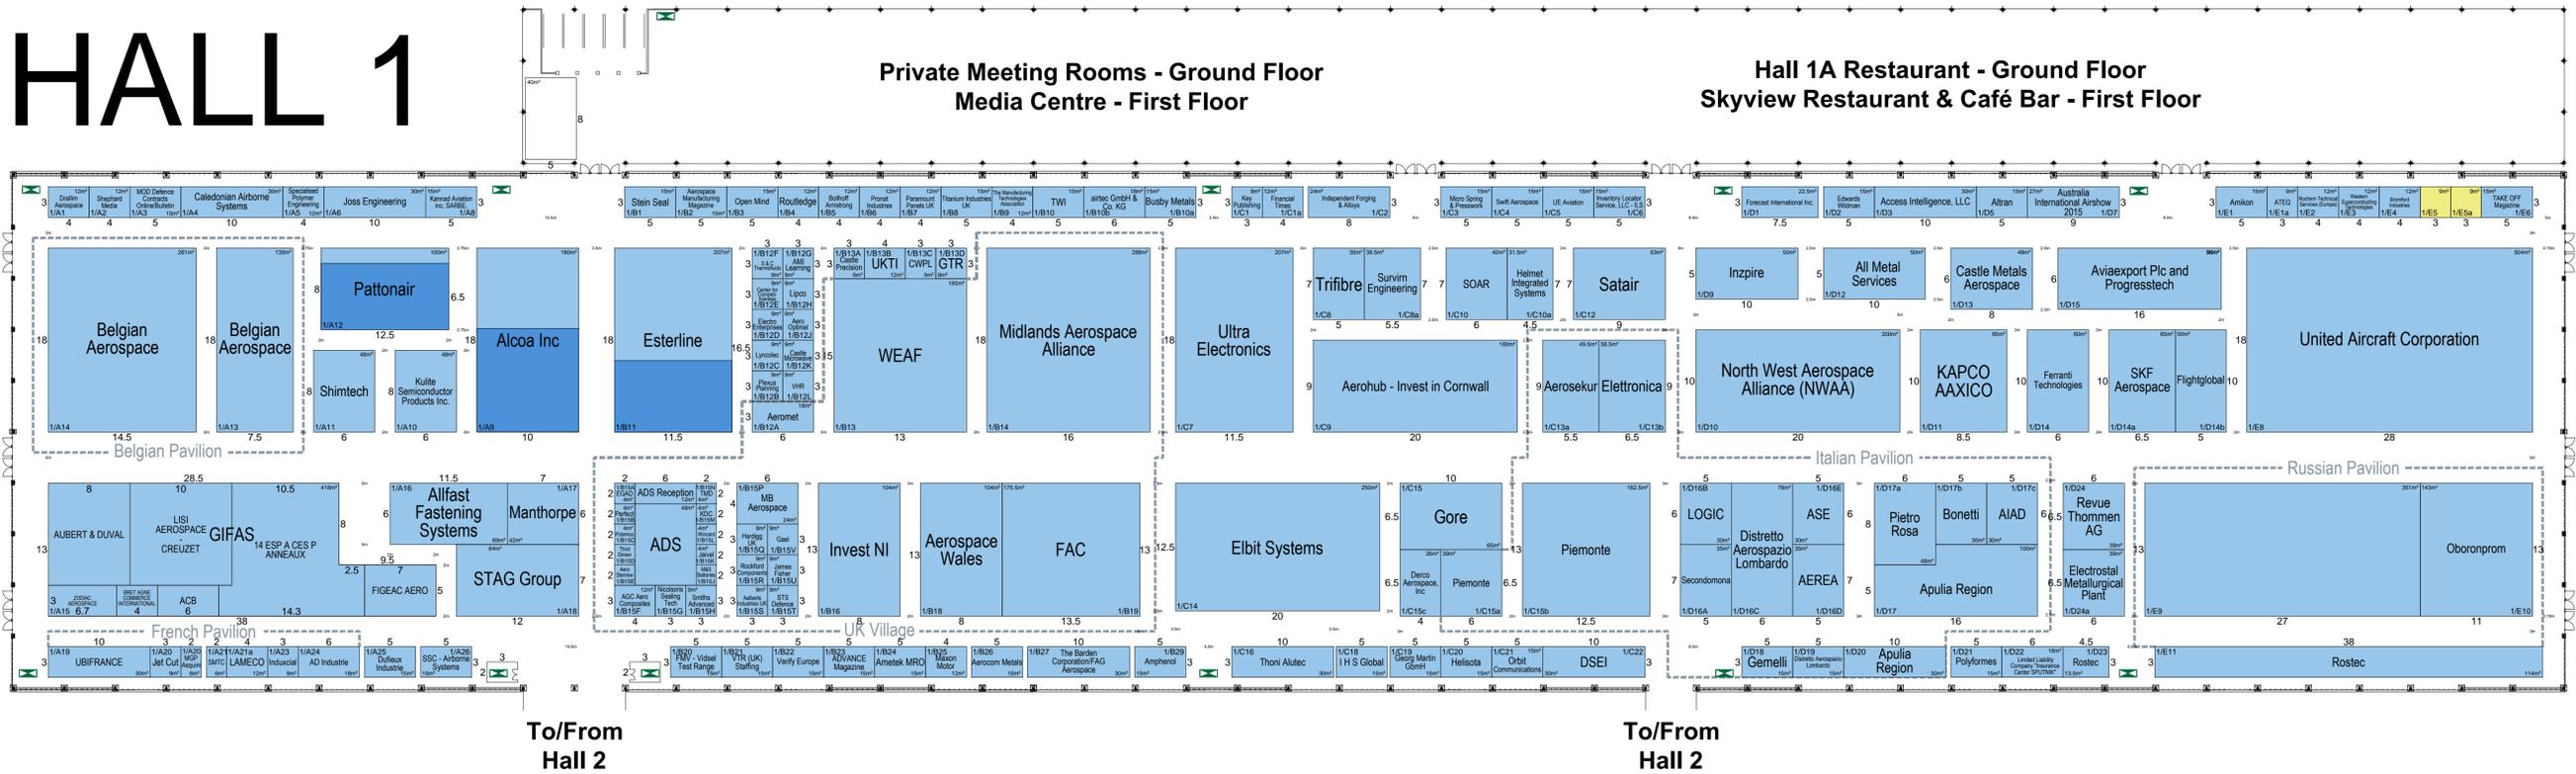

This map is based upon Ordnance Survey material with the permission of Ordnance Survey on behalf of the Controller of Her Majesty's Stationery Office. Crown Copyright. Unauthorised reproduction infringes Crown Copyright and may lead to prosecution or civil proceedings. This drawing is the property of Farnborough International Ltd. Copyright is reserved by them and the drawing is issued on the condition that it is not used, copied, reproduced, retained or disclosed either wholly or in part, by or to any unauthorised persons, without previous consent in writing of Farnborough International Ltd.



Farnborough International Ltd.,  
 Show Centre, ETPS Road,  
 Farnborough, Hampshire. GU14 6FD.  
 Tel: +44 (0)1252 53 2800 Fax: +44 (0)1252 37 6015  
<http://www.farnborough.com>  
<http://www.farnboroughfive.com>

Drawing Title  
 FARNBOROUGH INTERNATIONAL AIRSHOW 2014  
 14th - 20th JULY 2014  
**HALL 1 PLAN**  
 Scale NTS Date 16-Jun-14 Drawn Showplans

**DO NOT SCALE**

Drawing Number  
 farnb.int/14/0001

Rev